


FRANKFORT SQUARE CONCEPTUAL DRAWING

Revised: 05/18/2023

14TH STREET

EDGE OF CONCRETE

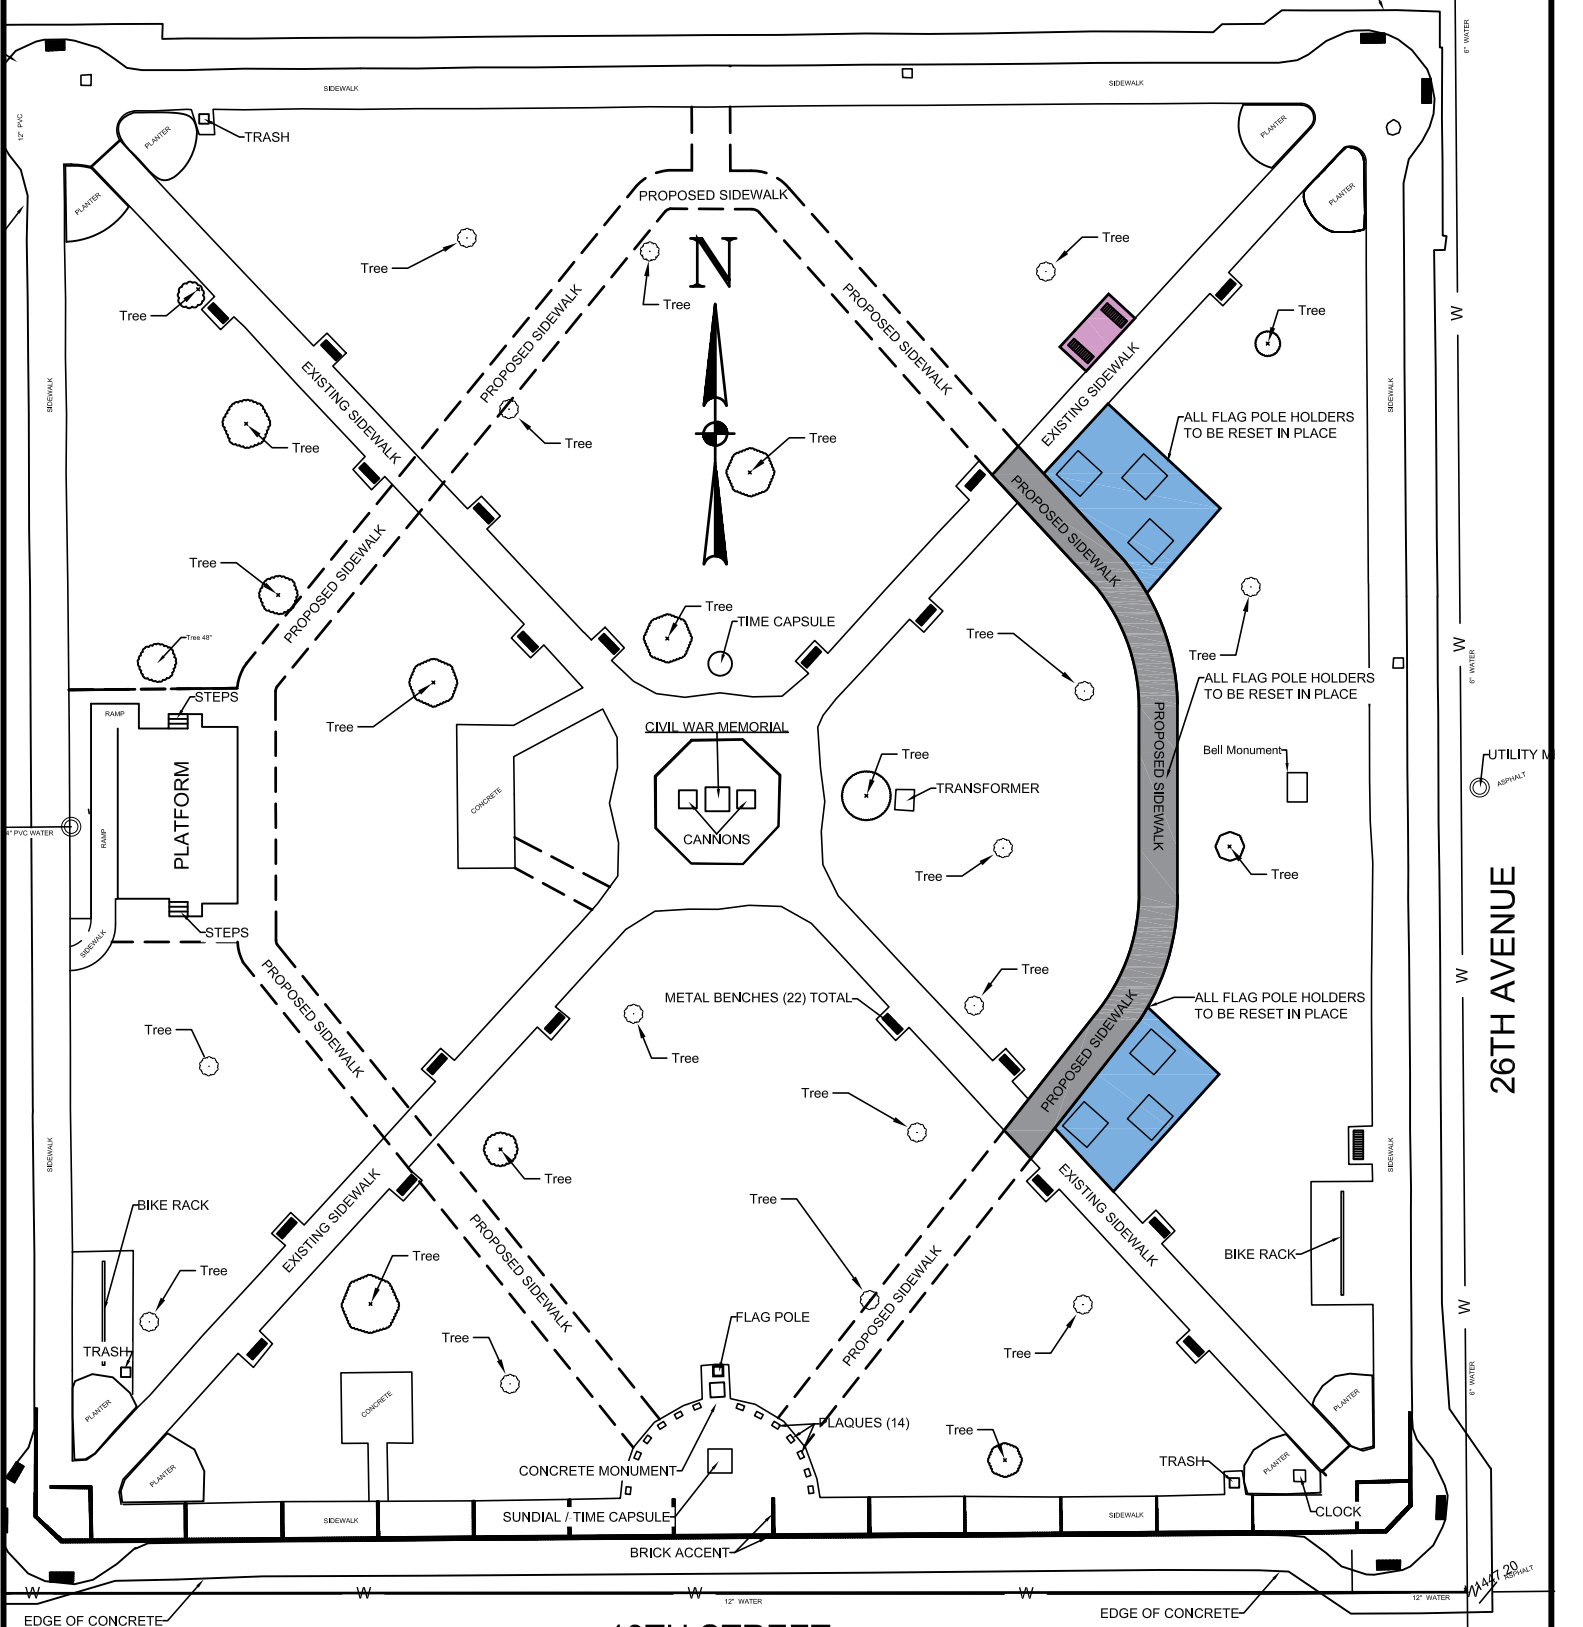

13TH STREET

26TH AVENUE

LEGEND:

-  PICNIC TABLE AREA
-  SIDEWALK
-  COMMUNITY BENCH